


TENDER ISSUE
NOT FOR CONSTRUCTION

© 2013 The copyright of this drawing is vested solely and entirely in Smith+Tracey Architects.

Contractors must verify all dimensions at the job before commencing any work or making any shop drawings. Dimensions are in millimetres. Figured dimensions to take precedence over scale.

Any extra entailed in work hereon must be claimed and approval obtained before proceeding, otherwise no extra will be allowed.

Date	Description	No.	Drawn
17/08/2020	FOR TENDER	T0	PT

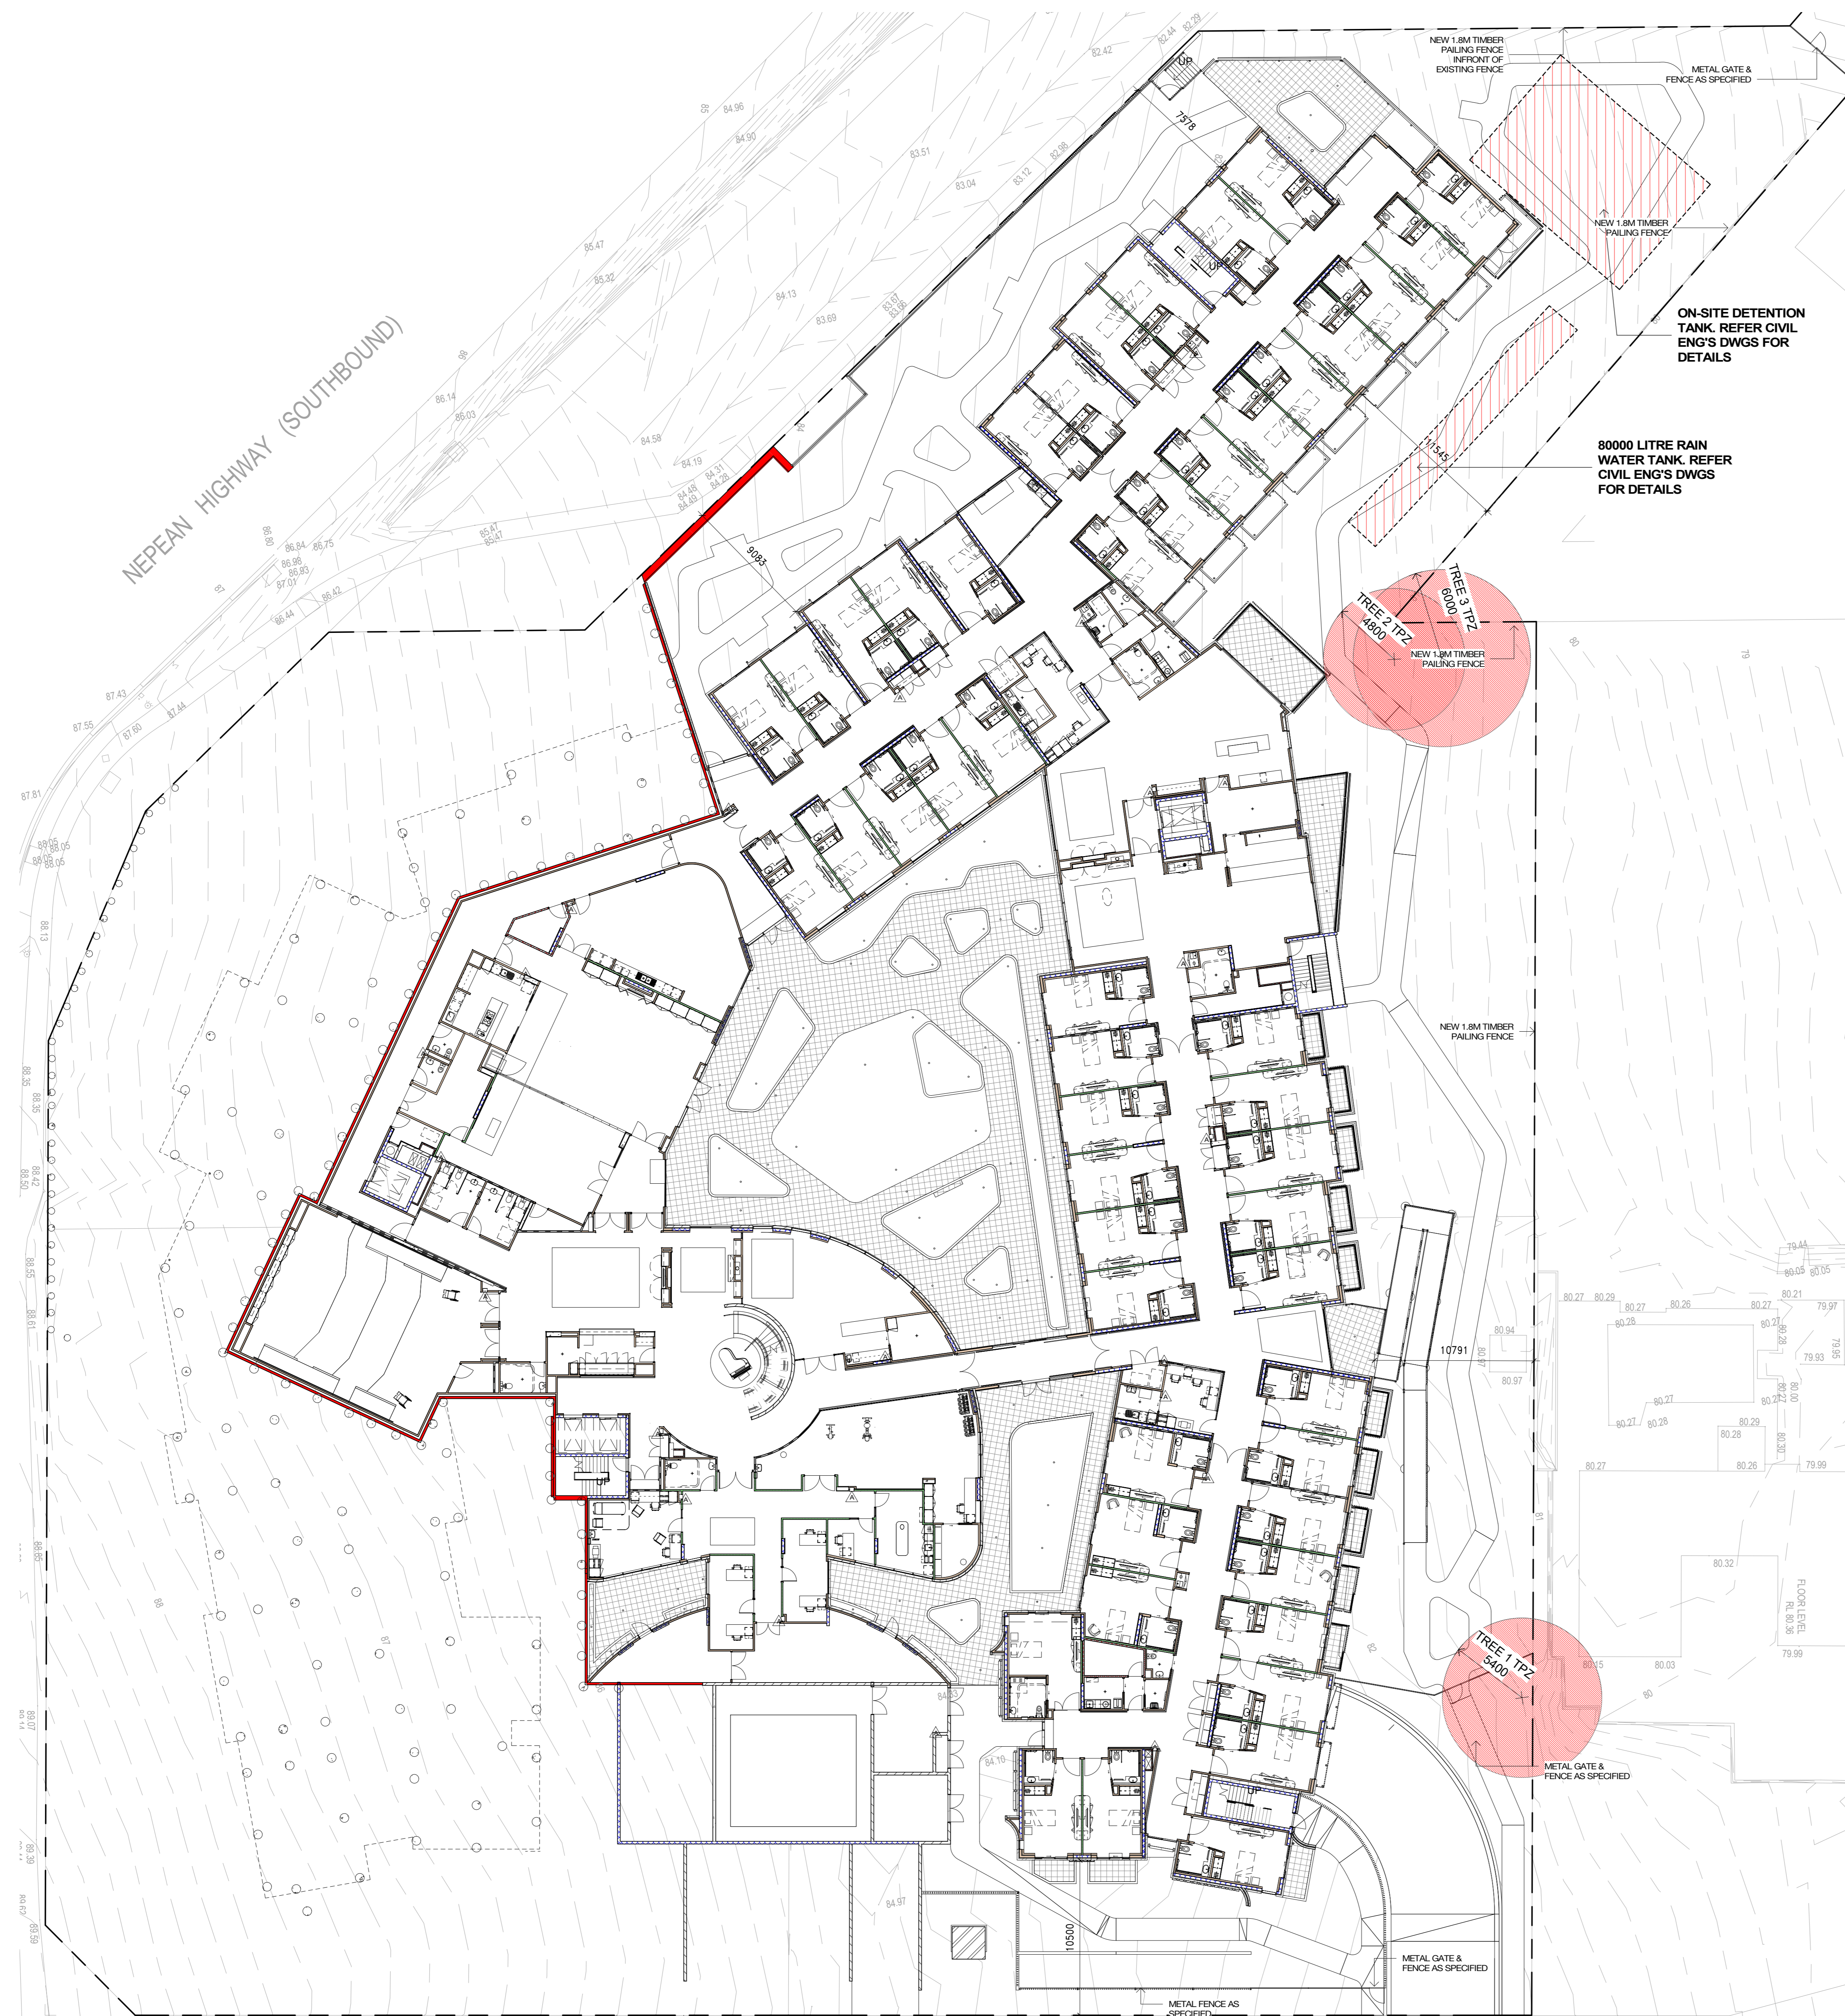

smith+tracey architects

MELBOURNE 1 Yarra Street Hawthorn VIC 3122 t: 03 8808 6444
 SYDNEY Studio 111 50 Holt Street Surry Hills NSW 2010 t: 02 8317 4701
 BRISBANE Unit 4/5 Navigator Place Hendra QLD 4011 t: 07 3632 2550

Project
Mt. Eliza Aged Care Residence

2 MacKeith Court Mt Eliza VIC 3930

Drawing
LOWER GROUND OVERALL PLAN

Scale	1:200 @A0 1:400 @A2
Drawn AR	Date 17/08/2020
Proj No 15035	
Dwg No. A0801	Rev. T0

